
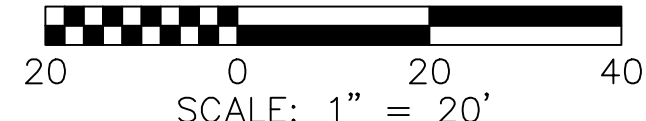


# 2448 and 2460 Eddy St Clearing & Grading site plan

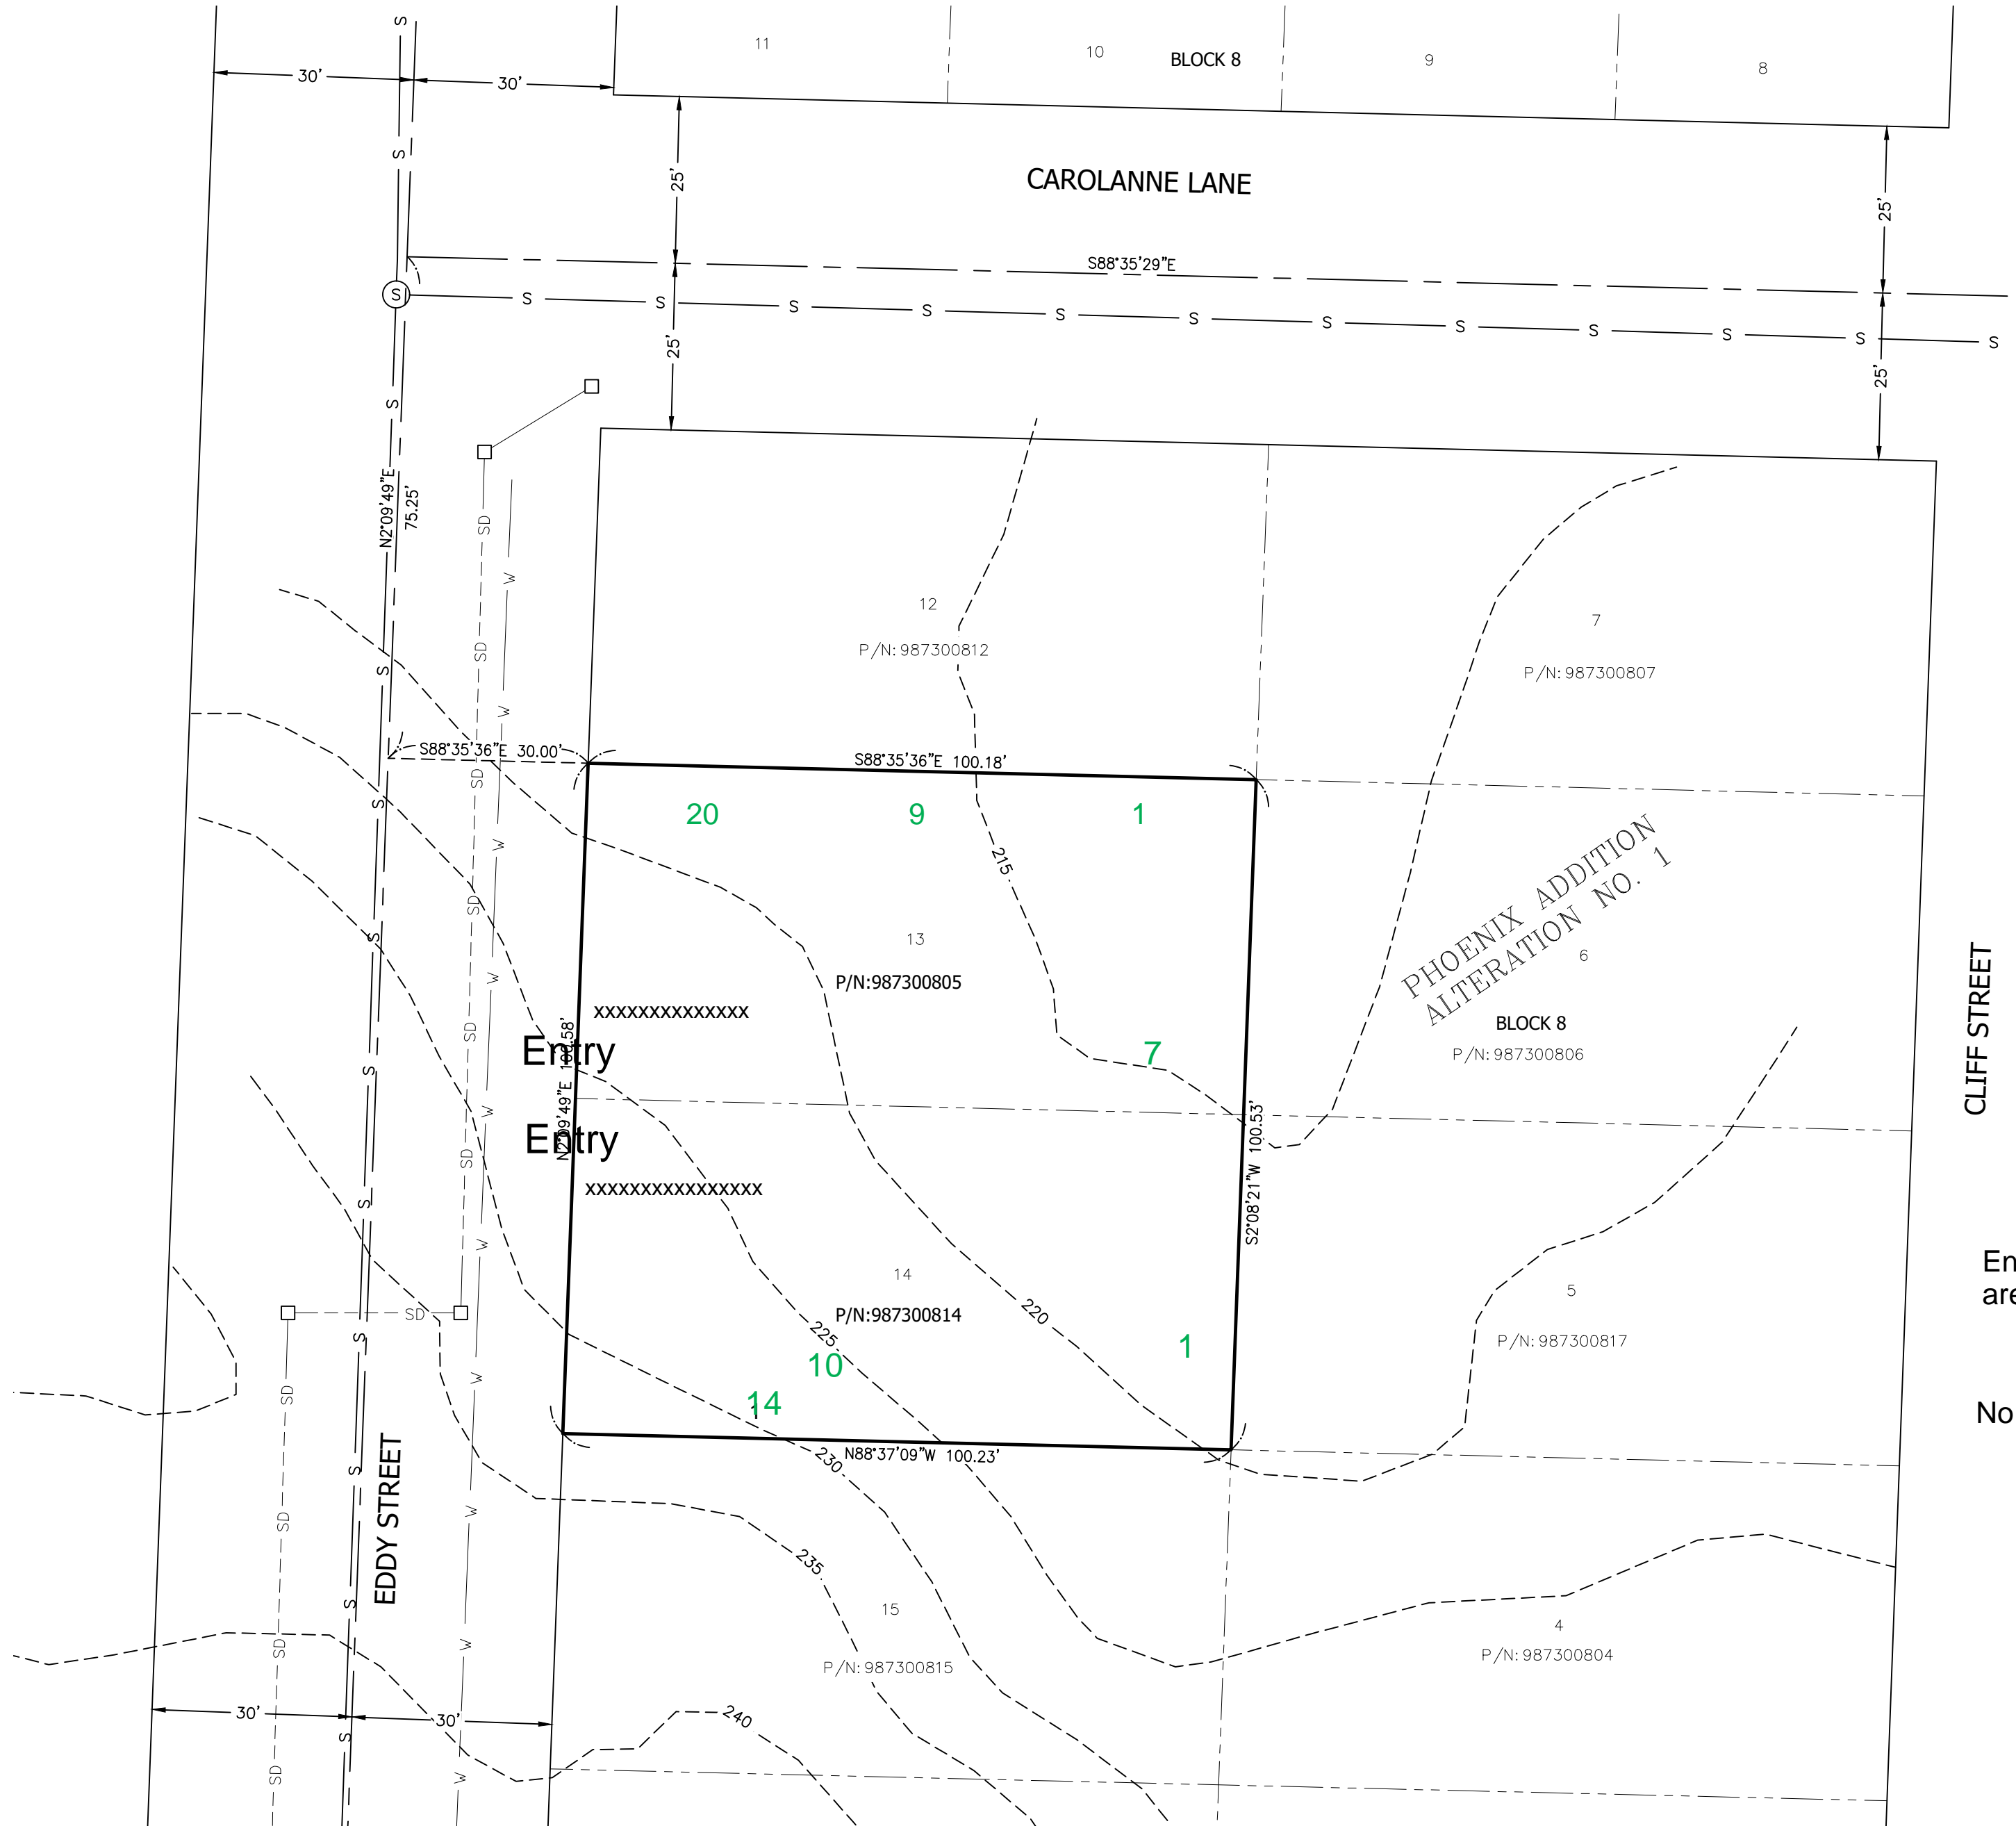

NOTE: INFORMATION DEPICTED ON THIS EXHIBIT WAS DERIVED FROM JEFFERSON COUNTY GIS. THIS IS NOT A SURVEY.

**LENGEND**

- CATCH BASIN
- ⊙ SANITARY SEWER MANHOLE
- WATER MANHOLE
- S — SANITARY SEWER LINE
- - - SD - STORM DRAIN LINE
- W — WATER LINE
- - - GIS CONTOUR LINE

CLIFF STREET

# Green #'s tie back to tree inventory conservation report - trees shown to remain.

Entry and xxxxxxxx marks limits of grading area for tree removal access and parking

No erosion control shown due to limited grading.

SHEET 1 OF 1 SHEETS

**EXHIBIT FOR CEDRONA PARK LLC**

A PORTION OF THE SE 1/4 OF SECTION 4, TOWNSHIP 30 NORTH, RANGE 1 WEST, W.M., JEFFERSON COUNTY, WASHINGTON

ASSESSOR'S TAX PARCEL NO(S): 987300805 & 987300814

**LARSON AND ASSOCIATES**  
 LAND SURVEYORS  
 ENGINEERS  
 PLANNERS

10042 BASE  
11/14/2023

9027 Pacific Avenue, Suite 4  
Tacoma, Washington 98444  
(253)474-3404 / FAX (253)472-7358

10042